

KITCHEN
DOWNSTAIRS, KITCHEN FLOOR
PLAN

ALL DIMENSIONS AND SIZE DESIGNATIONS ARE SUBJECT TO VERIFICATION ON JOB SITE AND ADJUSTMENT TO FIT JOB CONDITIONS
DESIGN PLANS ARE PROVIDED FOR THE FAIR USE BY THE CLIENT OR HIS AGENT IN COMPLETING THE PROJECT AS LISTED WITHIN THIS CONTRACT. DESIGN PLANS REMAIN THE PROPERTY OF THIS FIRM AND CAN NOT BE USED OR REUSED WITHOUT PERMISSION.



Classic Kitchens & Designs
CUSTOM HOME CENTER
DOORS, WINDOWS, & MORE

DESIGNED BY:
CLASSIC KITCHENS & DESIGNS INC.
495 SHASTA AVE.
SAND CITY, CA 93955


DESIGNED FOR:

DATE: 9/9/19

DESIGNER:
SS

SCALE:
3/8" = 1'-0"

DWG NO.
1

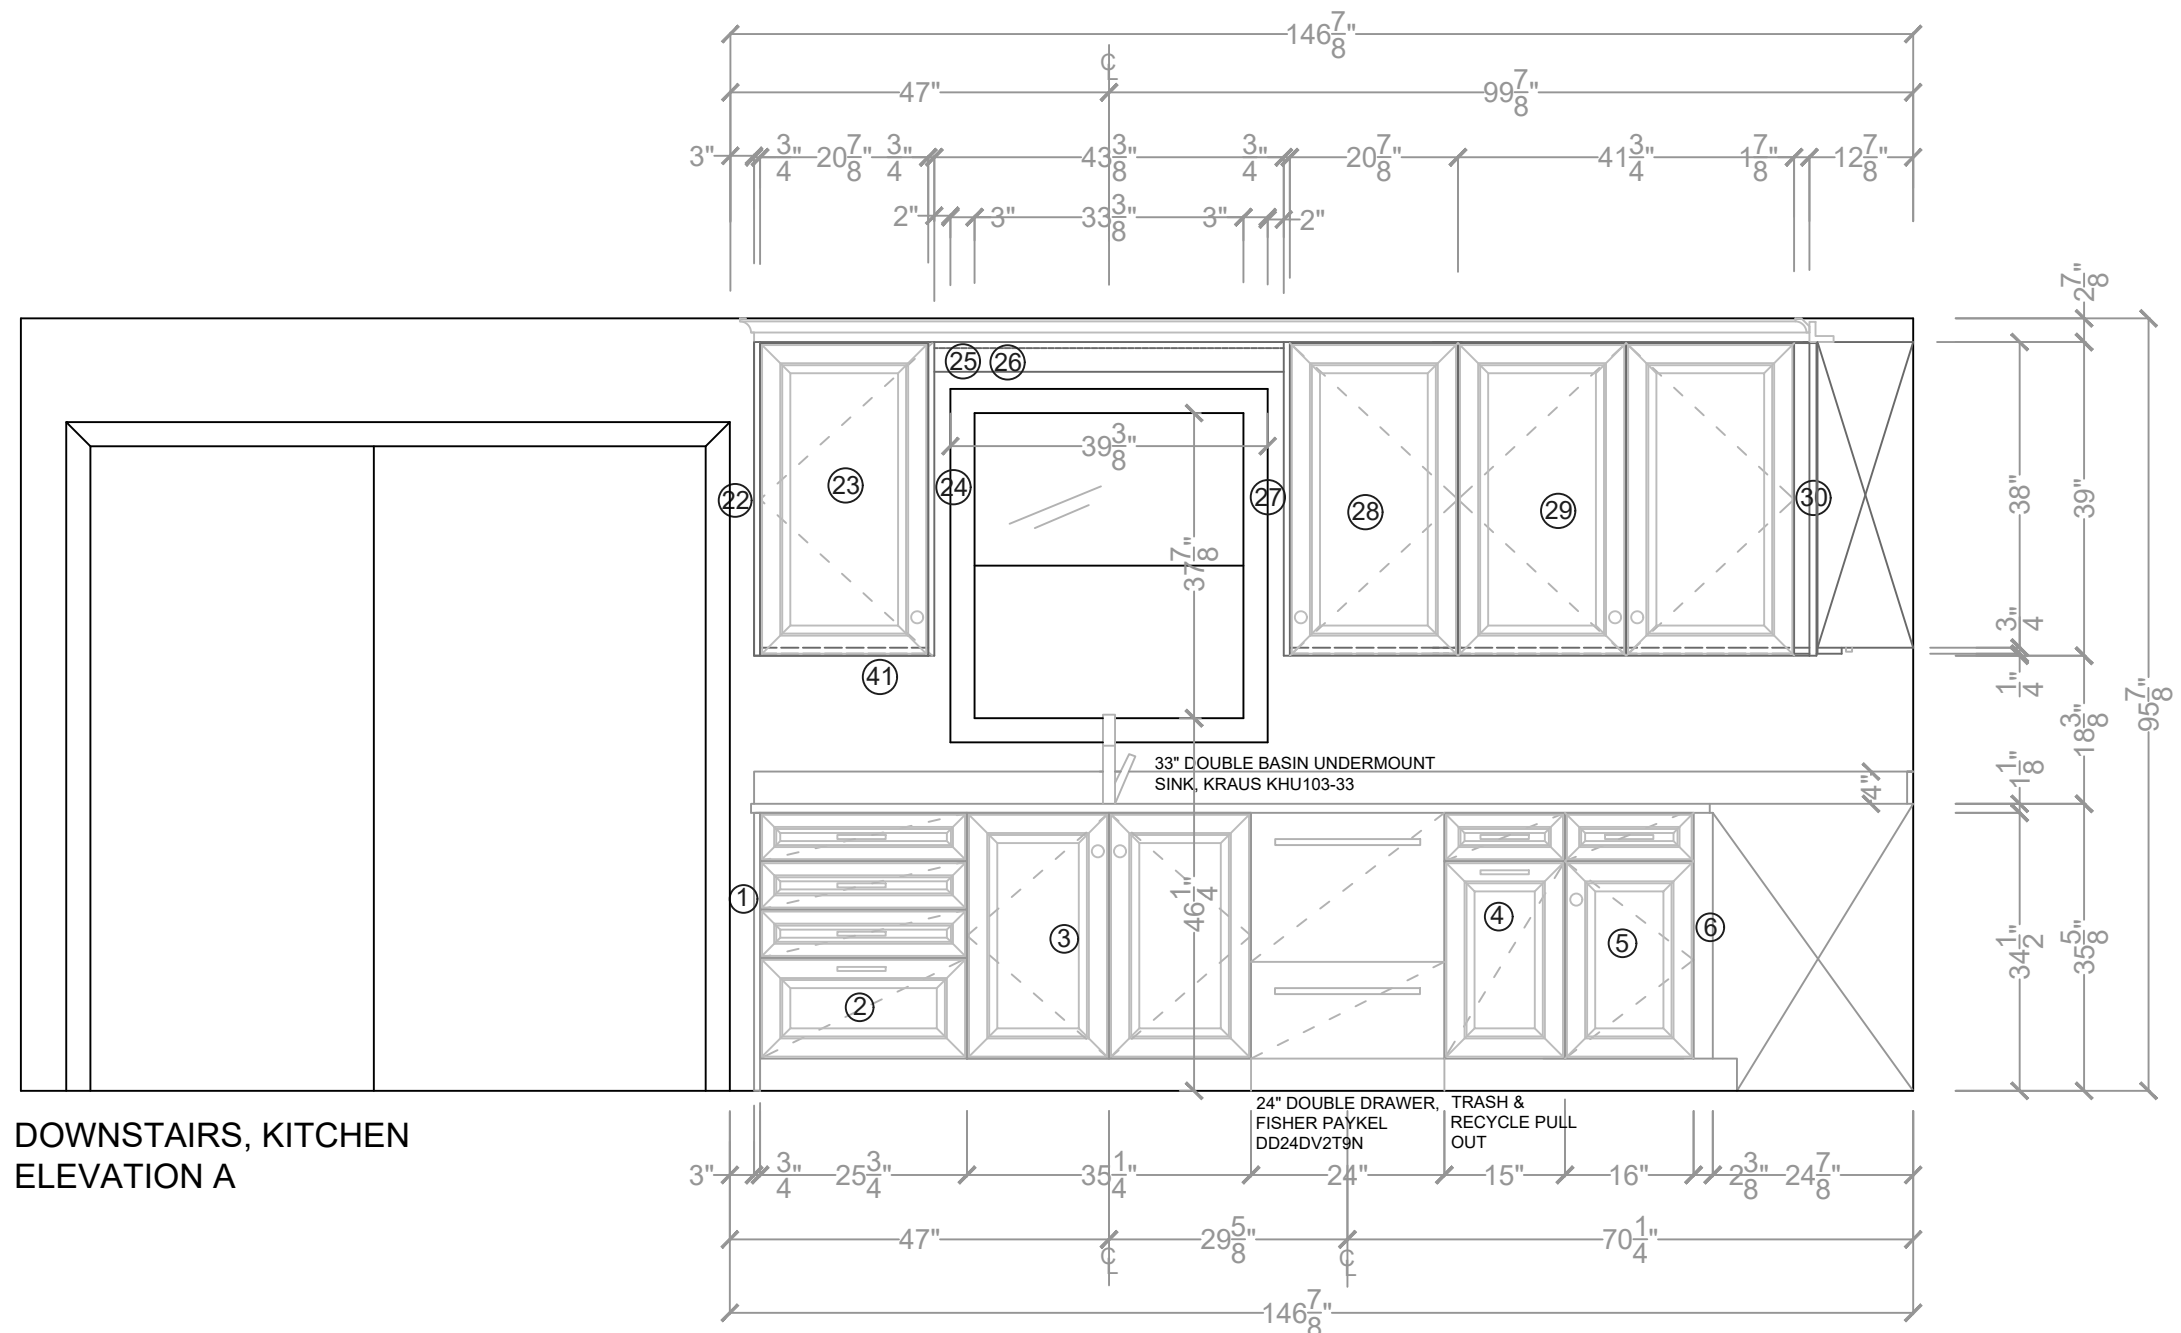

DOWNSTAIRS, KITCHEN
ELEVATION A

A ELEVATION

ALL DIMENSIONS AND SIZE DESIGNATIONS ARE SUBJECT TO VERIFICATION ON JOB SITE AND ADJUSTMENT TO FIT JOB CONDITIONS
DESIGN PLANS ARE PROVIDED FOR THE FAIR USE BY THE CLIENT OR HIS AGENT IN COMPLETING THE PROJECT AS LISTED WITHIN THIS CONTRACT. DESIGN PLANS REMAIN THE PROPERTY OF THIS FIRM AND CAN NOT BE USED OR REUSED WITHOUT PERMISSION.



Classic Kitchens & Designs
CUSTOM HOME CENTER
DOORS, WINDOWS, & MORE

DESIGNED BY:
CLASSIC KITCHENS & DESIGNS INC.
495 SHASTA AVE.
SAND CITY, CA 93955


DESIGNED FOR:

DATE: 9/9/19

DESIGNER:
SS

SCALE:
1/2" = 1'-0"

DWG
NO.
2

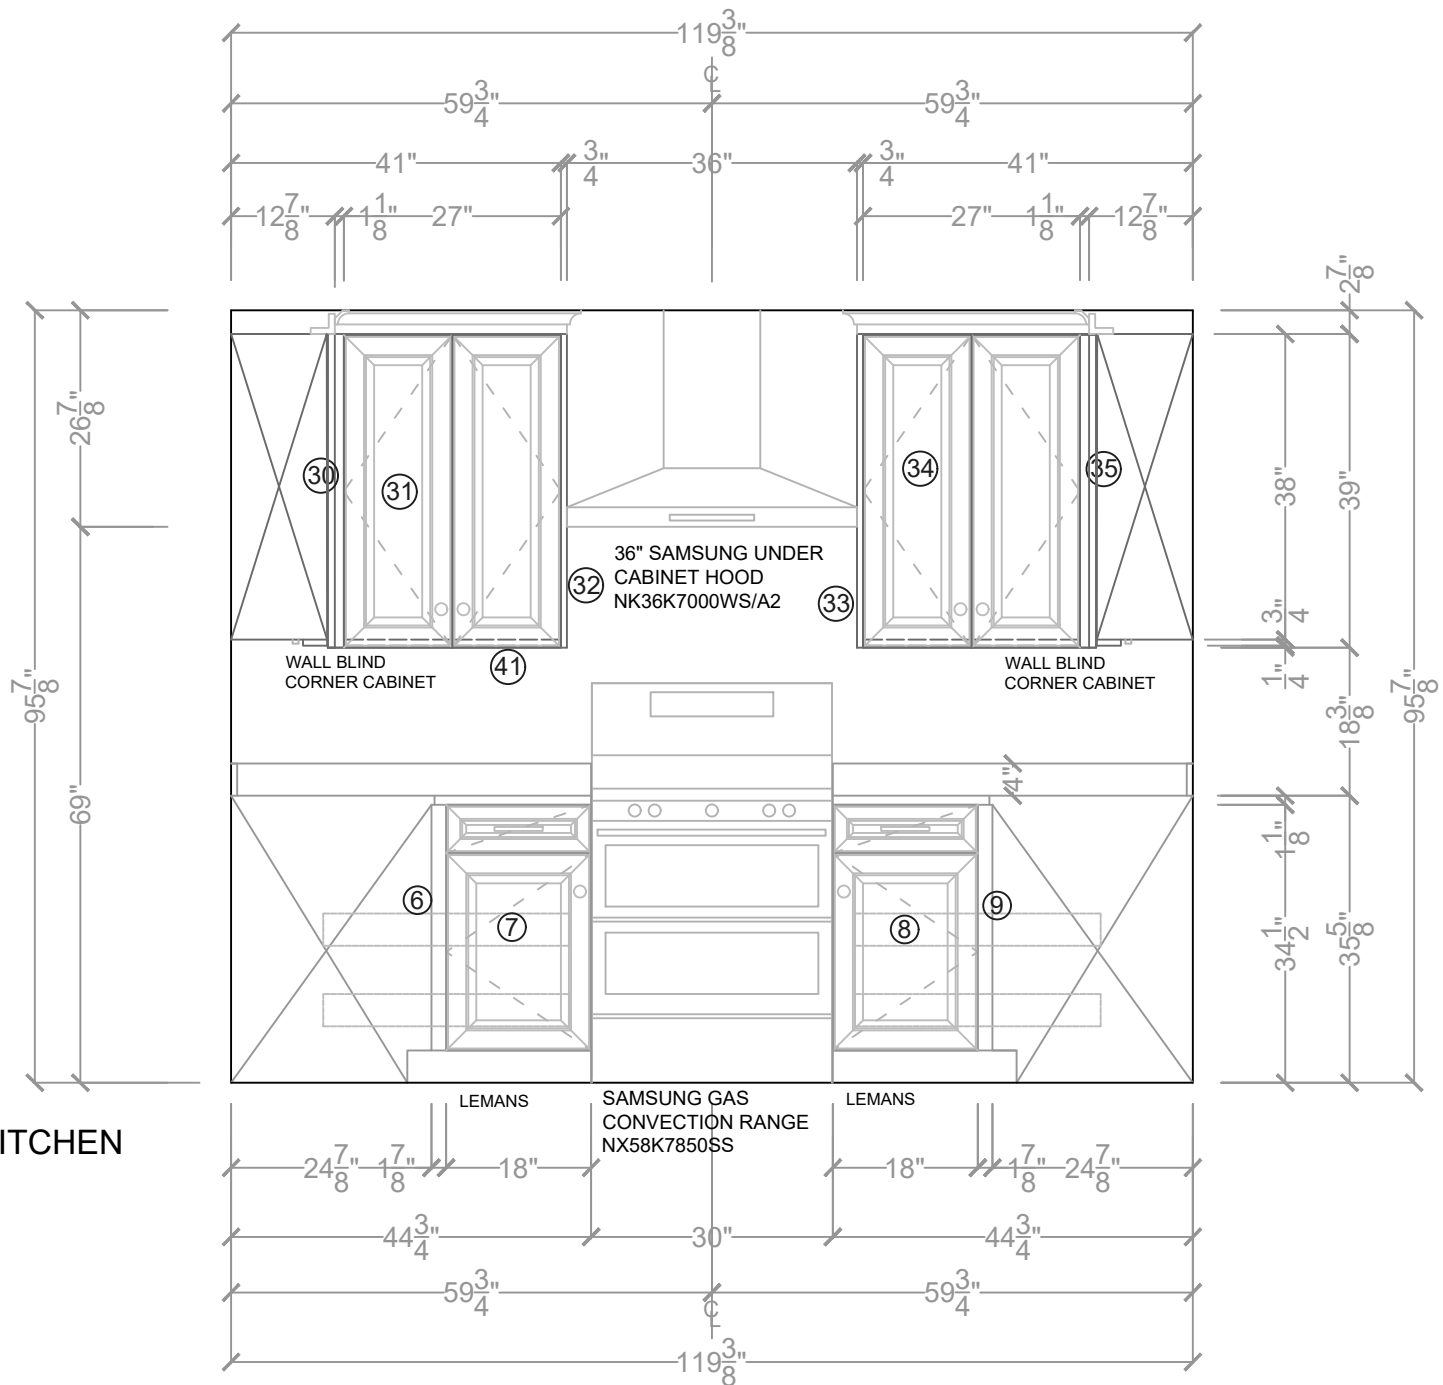

DOWNSTAIRS, KITCHEN
ELEVATION B

B ELEVATION

ALL DIMENSIONS AND SIZE DESIGNATIONS ARE SUBJECT TO VERIFICATION ON JOB SITE AND ADJUSTMENT TO FIT JOB CONDITIONS
DESIGN PLANS ARE PROVIDED FOR THE FAIR USE BY THE CLIENT OR HIS AGENT IN COMPLETING THE PROJECT AS LISTED WITHIN THIS CONTRACT. DESIGN PLANS REMAIN THE PROPERTY OF THIS FIRM AND CAN NOT BE USED OR REUSED WITHOUT PERMISSION.



Classic Kitchens & Designs
CUSTOM HOME CENTER
DOORS, WINDOWS, & MORE

DESIGNED BY:
CLASSIC KITCHENS & DESIGNS INC.
495 SHASTA AVE.
SAND CITY, CA 93955


DESIGNED FOR:

DATE: 9/9/19

DESIGNER:
SS

SCALE:
1/2" = 1'-0"

DWG NO.
3

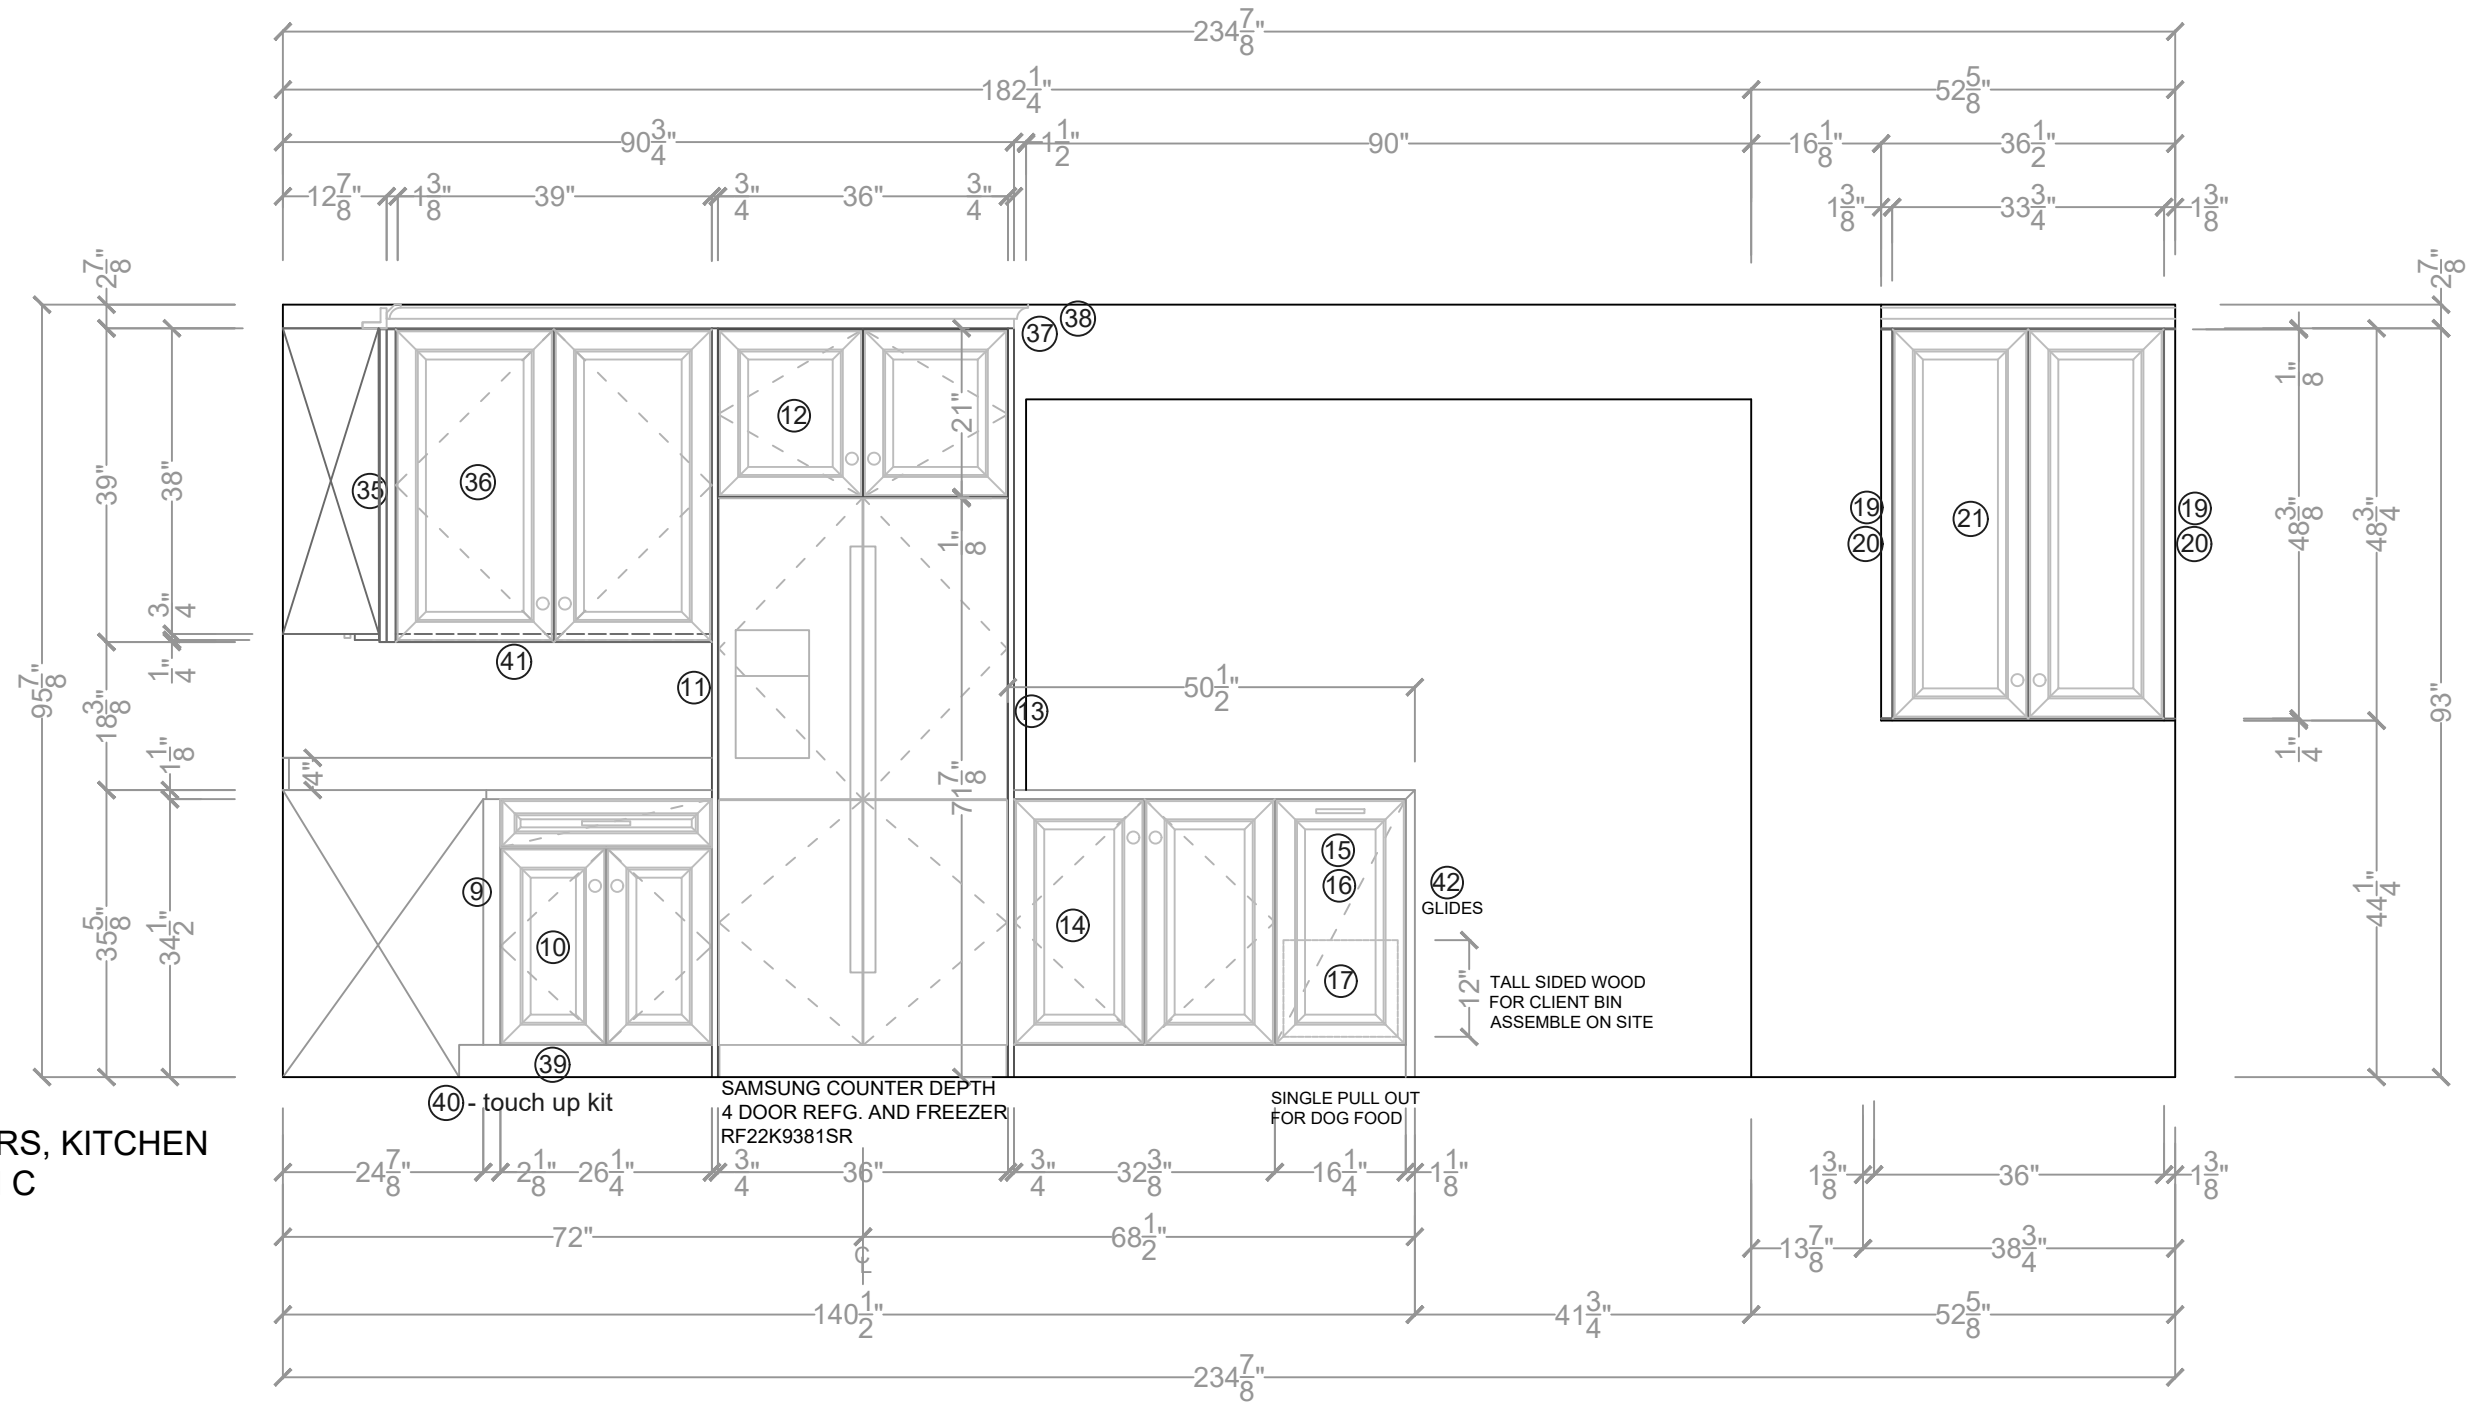

DOWNSTAIRS, KITCHEN ELEVATION C

C ELEVATION

ALL DIMENSIONS AND SIZE DESIGNATIONS ARE SUBJECT TO VERIFICATION ON JOB SITE AND ADJUSTMENT TO FIT JOB CONDITIONS
 DESIGN PLANS ARE PROVIDED FOR THE FAIR USE BY THE CLIENT OR HIS AGENT IN COMPLETING THE PROJECT AS LISTED WITHIN THIS CONTRACT. DESIGN PLANS REMAIN THE PROPERTY OF THIS FIRM AND CAN NOT BE USED OR REUSED WITHOUT PERMISSION.



Classic Kitchens & Designs
 CUSTOM HOME CENTER
 DOORS, WINDOWS, & MORE

DESIGNED BY:
 CLASSIC KITCHENS & DESIGNS INC.
 495 SHASTA AVE.
 SAND CITY, CA 93955


DESIGNED FOR:

DATE: 9/9/19

DESIGNER: SS

SCALE: 1/2" = 1'-0"

DWG NO. 4

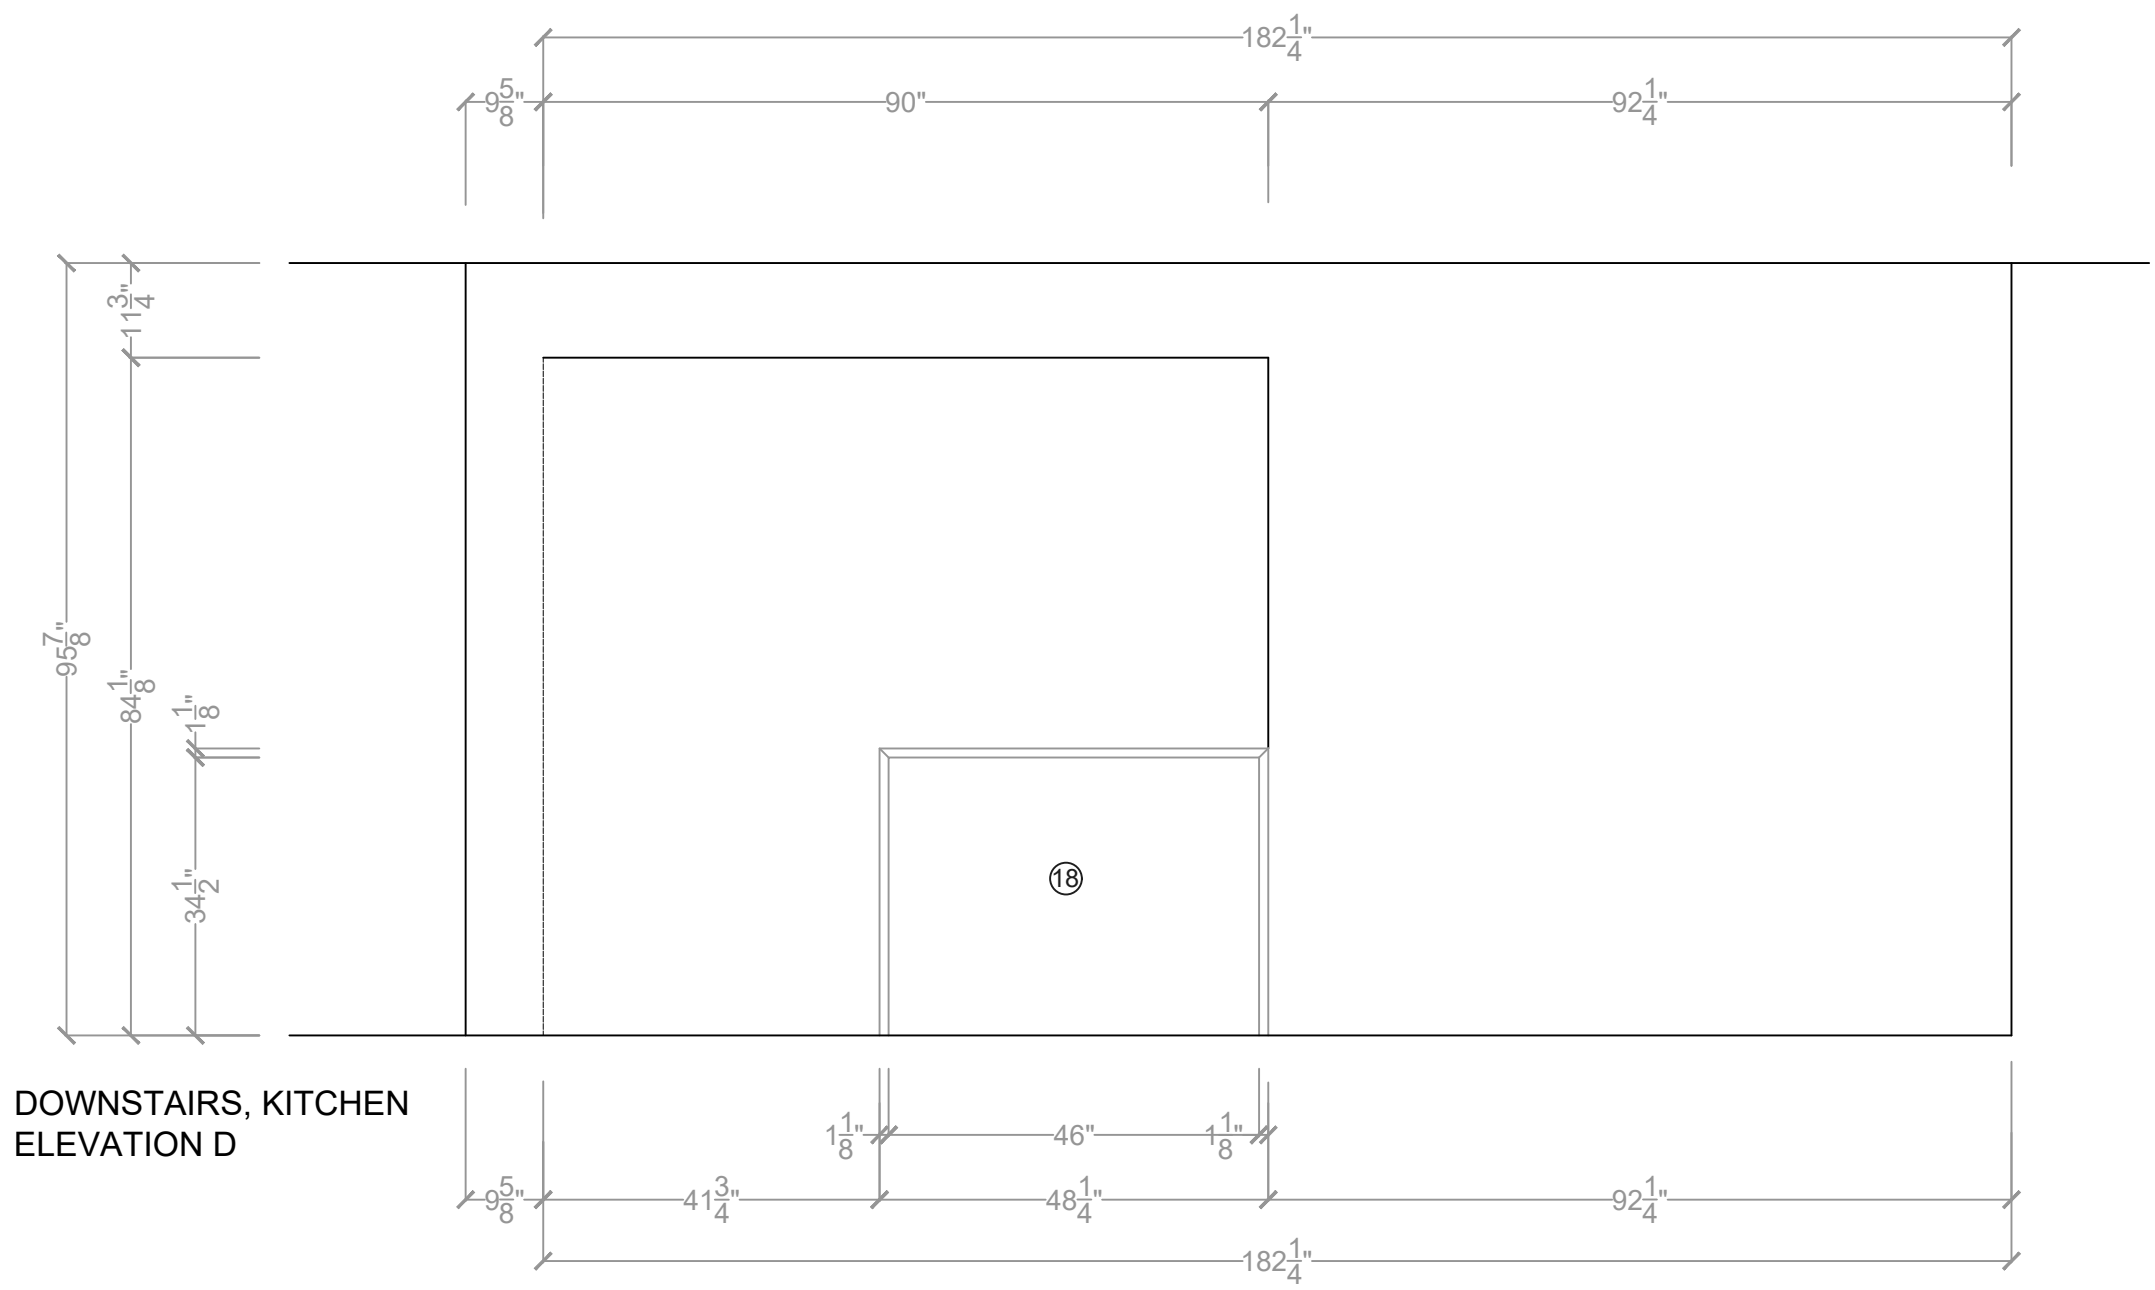

DOWNSTAIRS, KITCHEN
ELEVATION D

D ELEVATION

ALL DIMENSIONS AND SIZE DESIGNATIONS ARE SUBJECT TO VERIFICATION ON JOB SITE AND ADJUSTMENT TO FIT JOB CONDITIONS
 DESIGN PLANS ARE PROVIDED FOR THE FAIR USE BY THE CLIENT OR HIS AGENT IN COMPLETING THE PROJECT AS LISTED WITHIN THIS CONTRACT. DESIGN PLANS REMAIN THE PROPERTY OF THIS FIRM AND CAN NOT BE USED OR REUSED WITHOUT PERMISSION.



Classic Kitchens & Designs
 CUSTOM HOME CENTER
 DOORS, WINDOWS, & MORE

DESIGNED BY:
 CLASSIC KITCHENS & DESIGNS INC.
 495 SHASTA AVE.
 SAND CITY, CA 93955

DESIGNED FOR:

DATE: 9/9/19


DESIGNER:
 SS

SCALE:
 1/2" = 1'-0"

DWG NO.
5

MASTER BATH

UPSTAIRS, MASTER BATH FLOOR PLAN

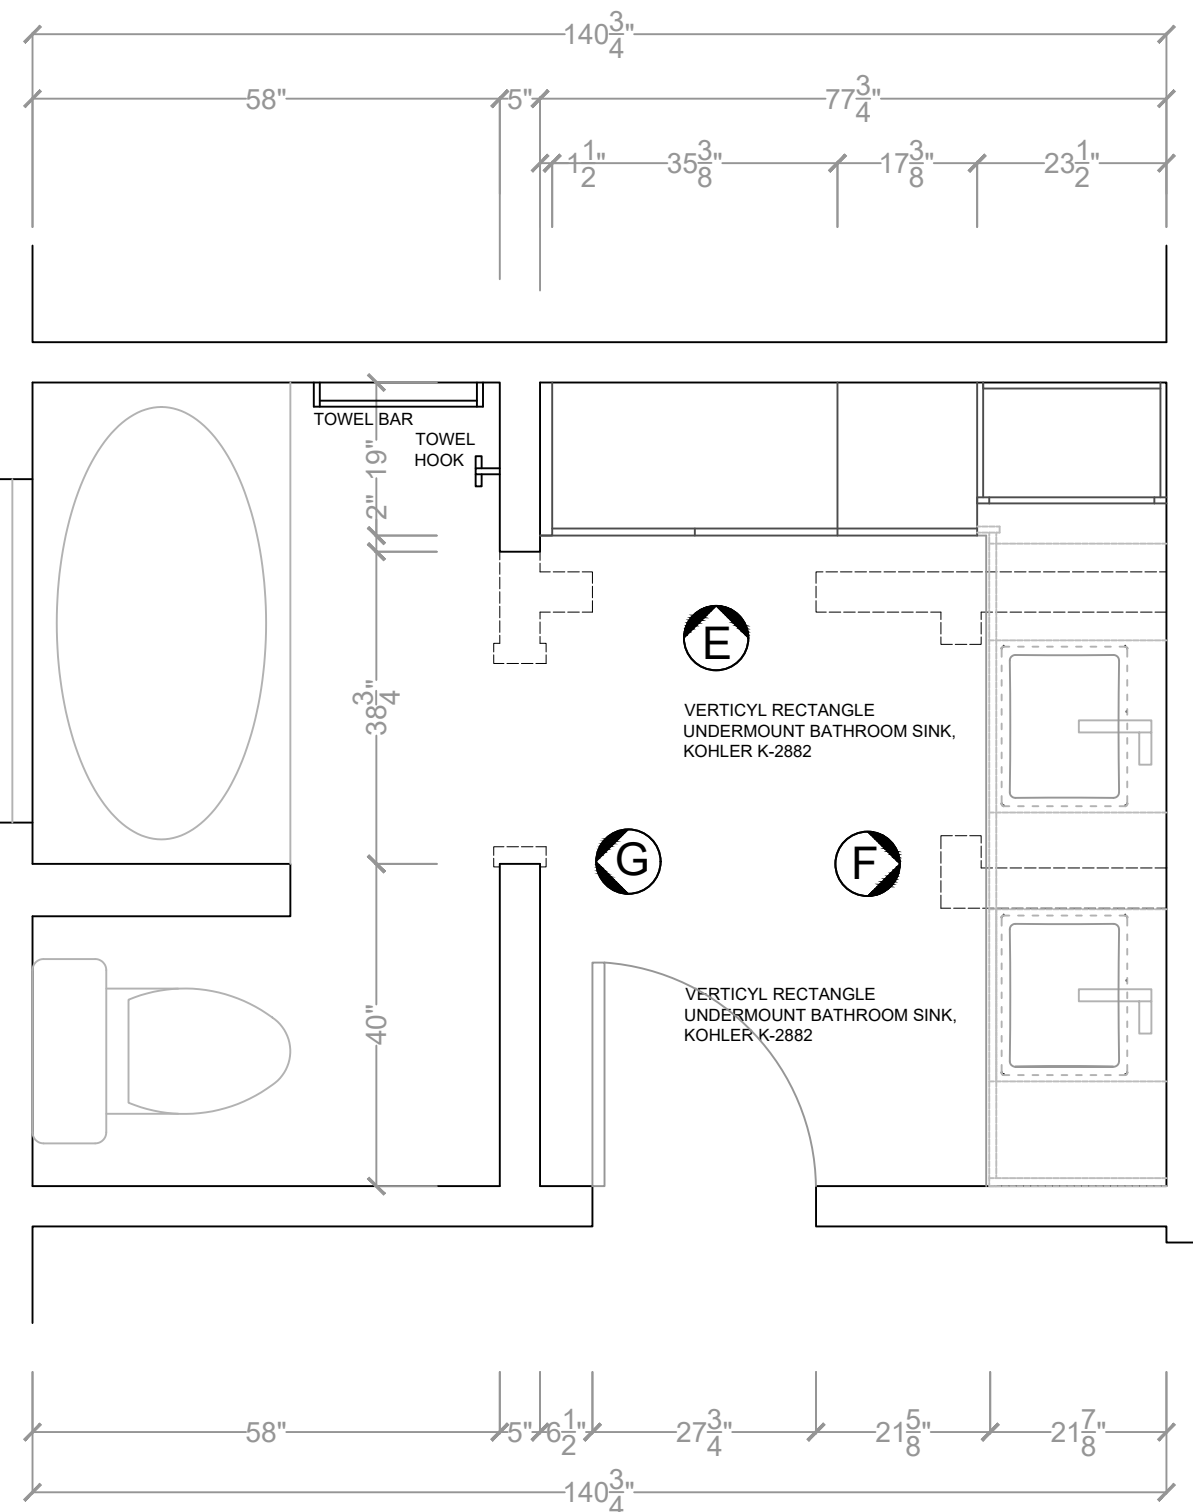

LEGEND

DASHED LINES INDICATE WALLS TO BE REMOVED

HATCH INDICATES WALLS TO BE ADDED

*FOR EXISTNG PLAN, SEE ARCHITECTS DRAWINGS PAGE SI - NOTE A

ALL DIMENSIONS AND SIZE DESIGNATIONS ARE SUBJECT TO VERIFICATION ON JOB SITE AND ADJUSTMENT TO FIT JOB CONDITIONS
 DESIGN PLANS ARE PROVIDED FOR THE FAIR USE BY THE CLIENT OR HIS AGENT IN COMPLETING THE PROJECT AS LISTED WITHIN THIS CONTRACT. DESIGN PLANS REMAIN THE PROPERTY OF THIS FIRM AND CAN NOT BE USED OR REUSED WITHOUT PERMISSION.



Classic Kitchens & Designs
 CUSTOM HOME CENTER
 DOORS, WINDOWS, & MORE

DESIGNED BY:
 CLASSIC KITCHENS & DESIGNS INC.
 495 SHASTA AVE.
 SAND CITY, CA 93955


DESIGNED FOR:

DATE: 9/9/19

DESIGNER: SS

SCALE: 1/2" = 1'-0"

DWG NO. 6

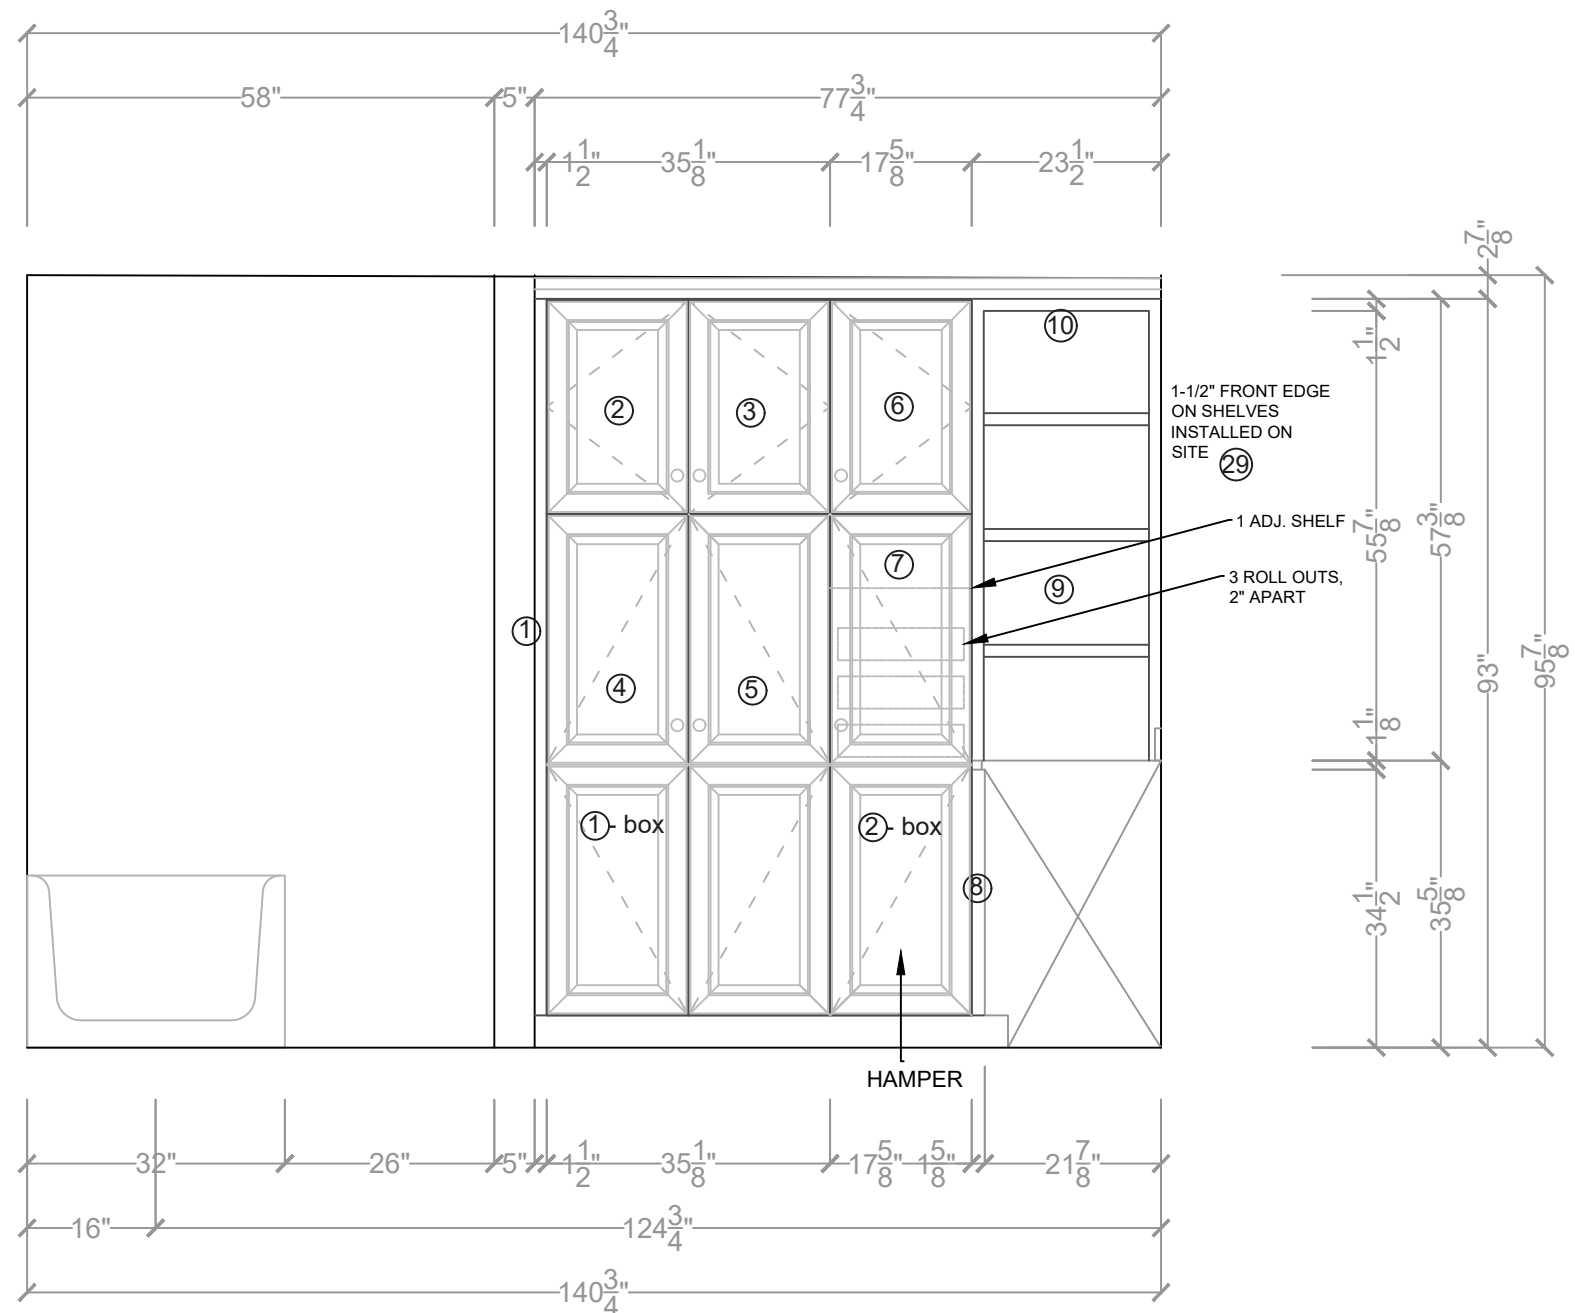

UPSTAIRS, MASTER BATH
ELEVATION E

E ELEVATION

ALL DIMENSIONS AND SIZE DESIGNATIONS ARE SUBJECT TO VERIFICATION ON JOB SITE AND ADJUSTMENT TO FIT JOB CONDITIONS
DESIGN PLANS ARE PROVIDED FOR THE FAIR USE BY THE CLIENT OR HIS AGENT IN COMPLETING THE PROJECT AS LISTED WITHIN THIS CONTRACT. DESIGN PLANS REMAIN THE PROPERTY OF THIS FIRM AND CAN NOT BE USED OR REUSED WITHOUT PERMISSION.



Classic Kitchens & Designs
CUSTOM HOME CENTER
DOORS, WINDOWS, & MORE

DESIGNED BY:
CLASSIC KITCHENS & DESIGNS INC.
495 SHASTA AVE.
SAND CITY, CA 93955


DESIGNED FOR:

DATE: 9/9/19


DESIGNER:
SS

SCALE:
1/2" = 1'-0"

DWG
NO.
7

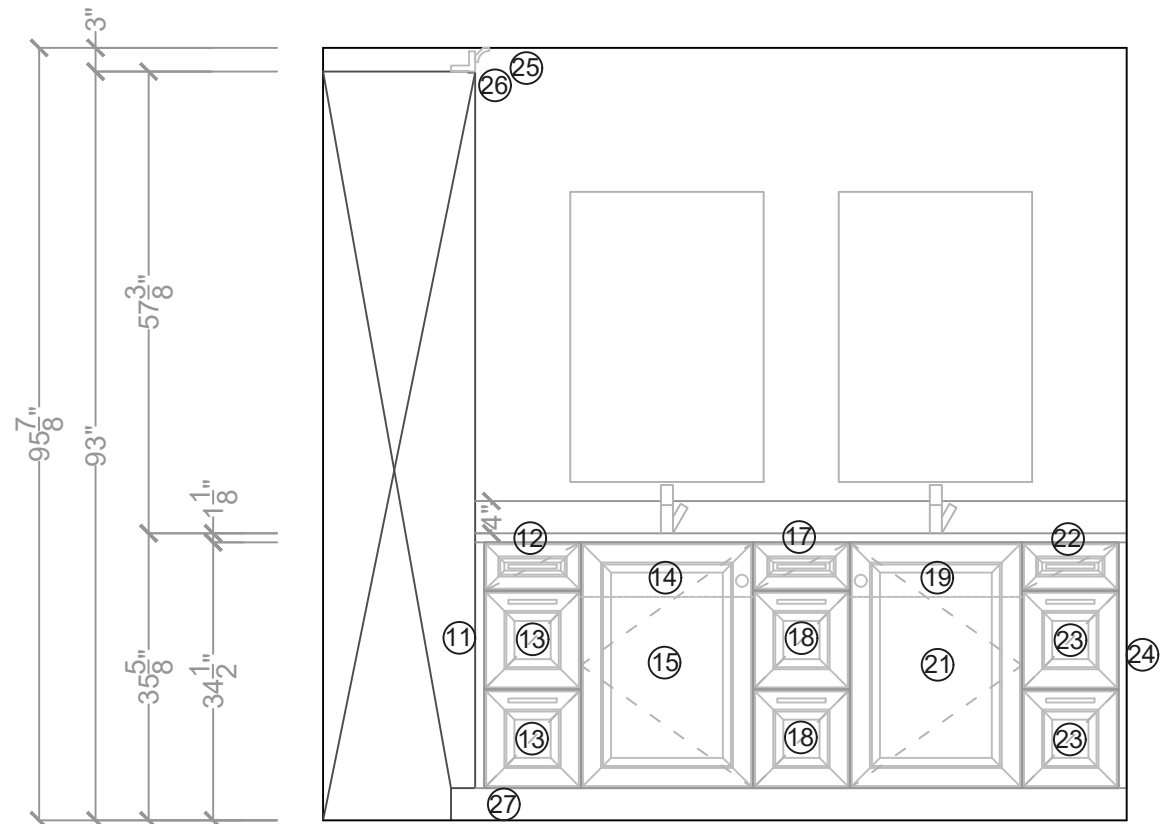

UPSTAIRS, MASTER BATH
ELEVATION F

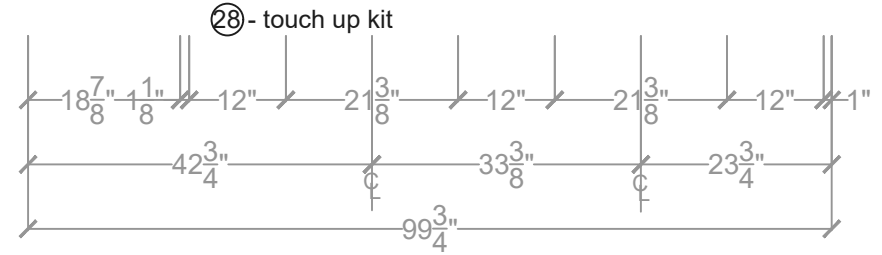

F ELEVATION

ALL DIMENSIONS AND SIZE DESIGNATIONS ARE SUBJECT TO VERIFICATION ON JOB SITE AND ADJUSTMENT TO FIT JOB CONDITIONS
DESIGN PLANS ARE PROVIDED FOR THE FAIR USE BY THE CLIENT OR HIS AGENT IN COMPLETING THE PROJECT AS LISTED WITHIN THIS CONTRACT. DESIGN PLANS REMAIN THE PROPERTY OF THIS FIRM AND CAN NOT BE USED OR REUSED WITHOUT PERMISSION.



Classic Kitchens & Designs
CUSTOM HOME CENTER
DOORS, WINDOWS, & MORE

DESIGNED BY:
CLASSIC KITCHENS & DESIGNS INC.
495 SHASTA AVE.
SAND CITY, CA 93955


DESIGNED FOR:

DATE: 9/9/19

DESIGNER:
SS

SCALE:
1/2" = 1'-0"

DWG NO.
8

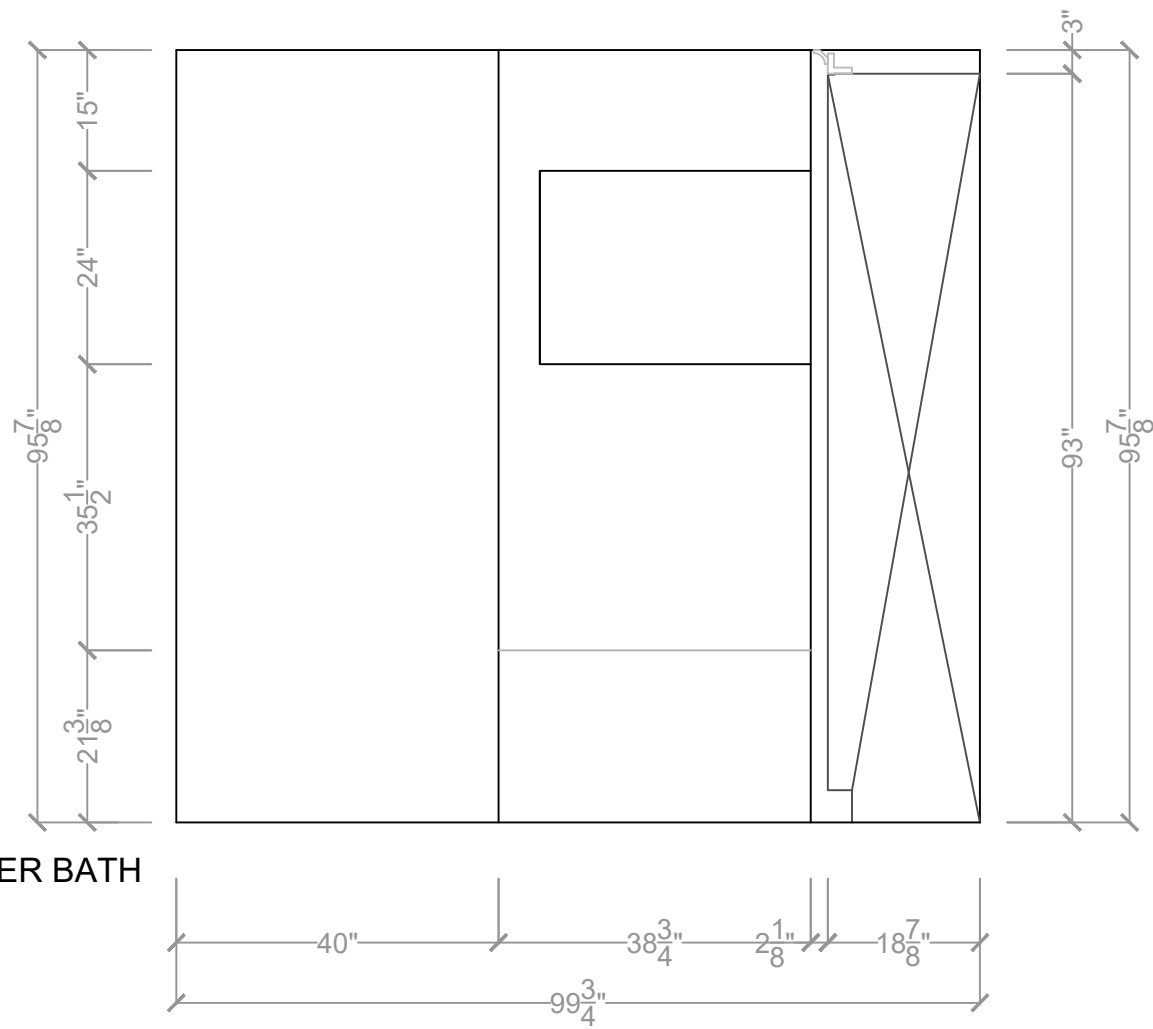

UPSTAIRS, MASTER BATH
ELEVATION G

G ELEVATION

ALL DIMENSIONS AND SIZE DESIGNATIONS ARE SUBJECT TO VERIFICATION ON JOB SITE AND ADJUSTMENT TO FIT JOB CONDITIONS
DESIGN PLANS ARE PROVIDED FOR THE FAIR USE BY THE CLIENT OR HIS AGENT IN COMPLETING THE PROJECT AS LISTED WITHIN THIS CONTRACT. DESIGN PLANS REMAIN THE PROPERTY OF THIS FIRM AND CAN NOT BE USED OR REUSED WITHOUT PERMISSION.



Classic Kitchens & Designs
CUSTOM HOME CENTER
DOORS, WINDOWS, & MORE

DESIGNED BY:
CLASSIC KITCHENS & DESIGNS INC.
495 SHASTA AVE.
SAND CITY, CA 93955



DESIGNED FOR:

DATE: 9/9/19


DESIGNER:
SS

SCALE:
1/2" = 1'-0"

DWG NO.
9

   DASHED LINES INDICATE WALLS TO BE REMOVED
 HATCH INDICATES WALLS TO BE ADDED

DOWNSTAIRS, BATHROOM FLOOR PLAN, ETC.

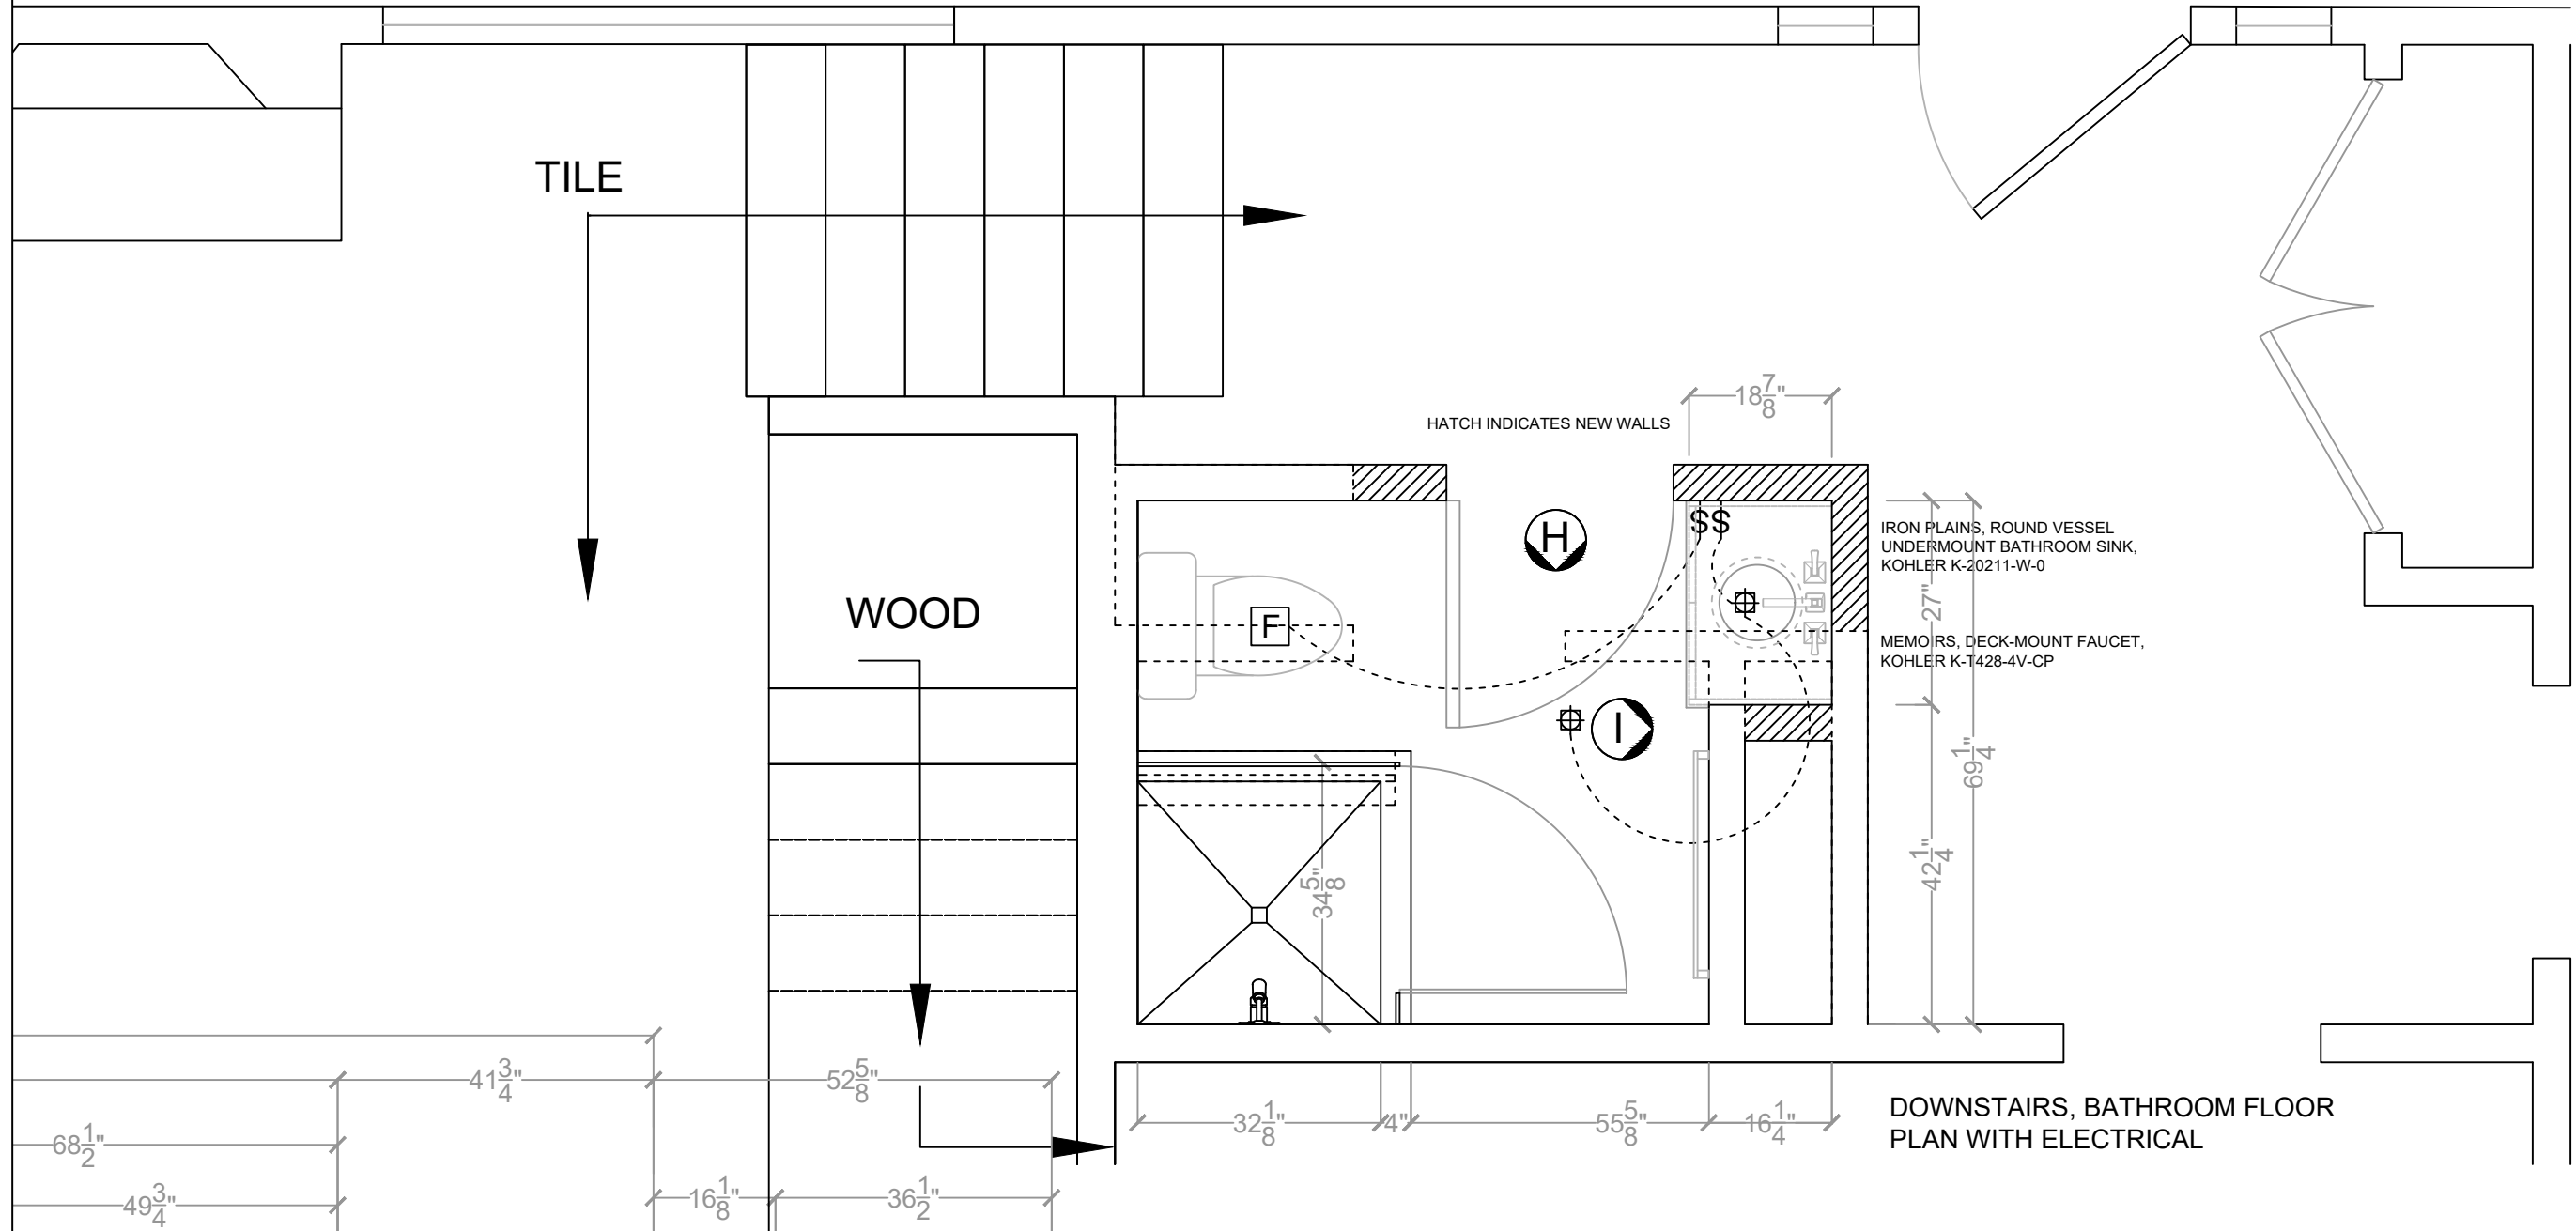

IRON PLAINS, ROUND VESSEL UNDERMOUNT BATHROOM SINK, KOHLER K-20211-W-0
 MEMOIRS, DECK-MOUNT FAUCET, KOHLER K-1428-4V-CP

DOWNSTAIRS, BATHROOM FLOOR PLAN WITH ELECTRICAL

ALL DIMENSIONS AND SIZE DESIGNATIONS ARE SUBJECT TO VERIFICATION ON JOB SITE AND ADJUSTMENT TO FIT JOB CONDITIONS
 DESIGN PLANS ARE PROVIDED FOR THE FAIR USE BY THE CLIENT OR HIS AGENT IN COMPLETING THE PROJECT AS LISTED WITHIN THIS CONTRACT. DESIGN PLANS REMAIN THE PROPERTY OF THIS FIRM AND CAN NOT BE USED OR REUSED WITHOUT PERMISSION.



Classic Kitchens & Designs
 CUSTOM HOME CENTER
 DOORS, WINDOWS, & MORE

DESIGNED BY:
 CLASSIC KITCHENS & DESIGNS INC.
 495 SHASTA AVE.
 SAND CITY, CA 93955


DESIGNED FOR:

DATE: 9/9/19

DESIGNER:
 SS


SCALE:
 1/2" = 1'-0"

DWG NO.
10

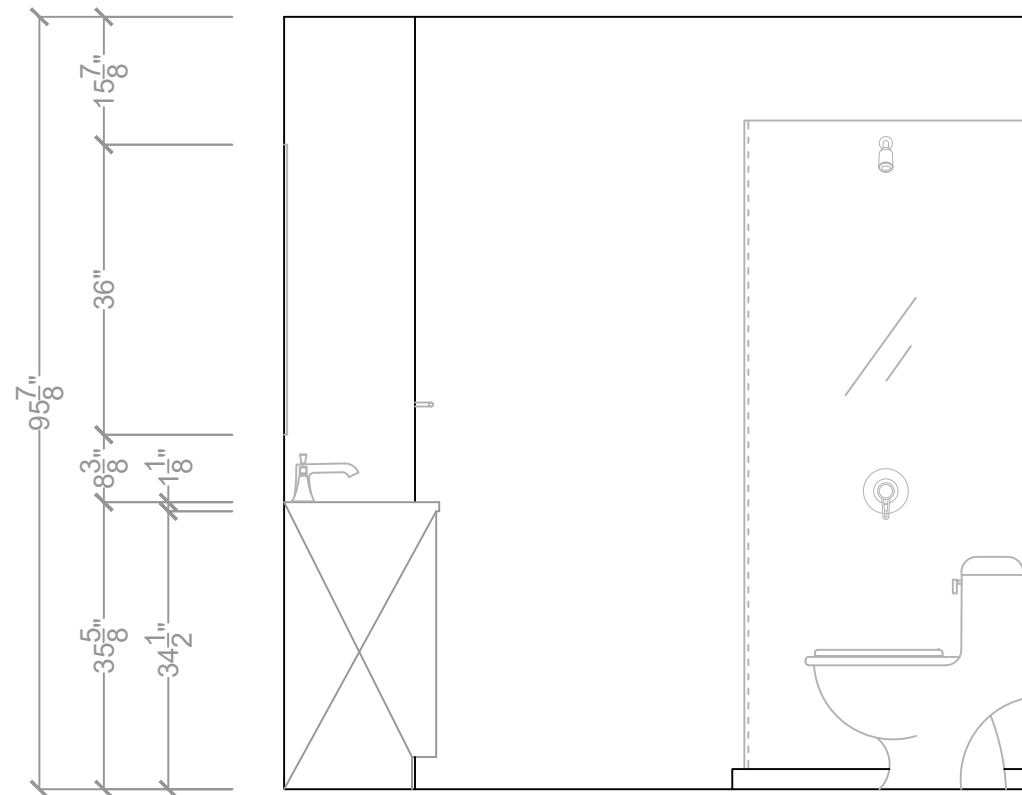

H ELEVATION

DOWNSTAIRS, BATHROOM
ELEVATIONS H AND I

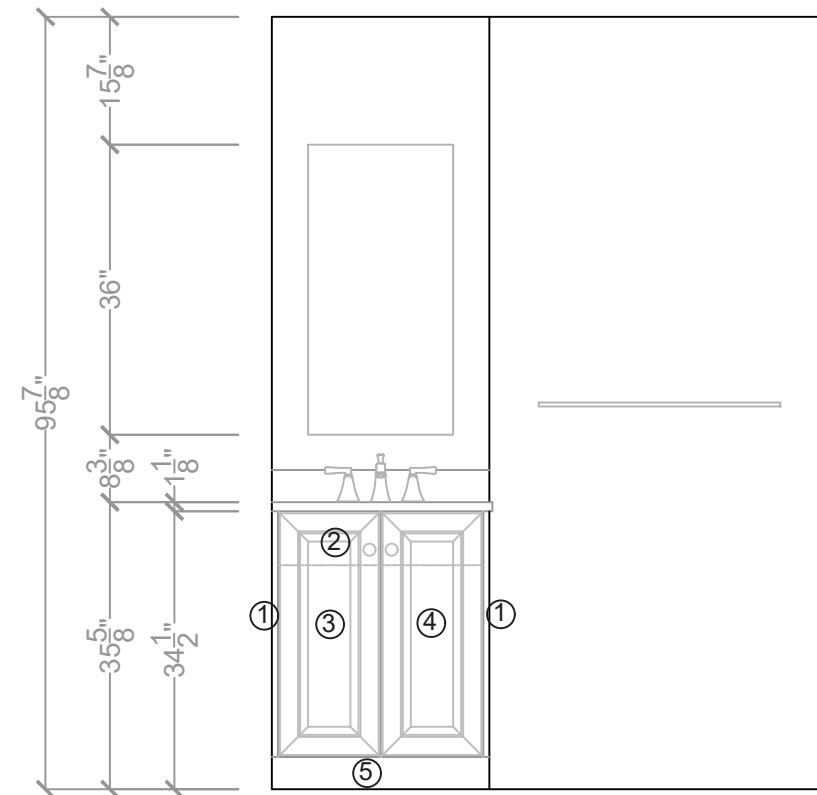

I ELEVATION
 ⑥ touch up

ALL DIMENSIONS AND SIZE DESIGNATIONS ARE SUBJECT TO VERIFICATION ON JOB SITE AND ADJUSTMENT TO FIT JOB CONDITIONS
 DESIGN PLANS ARE PROVIDED FOR THE FAIR USE BY THE CLIENT OR HIS AGENT IN COMPLETING THE PROJECT AS LISTED WITHIN THIS CONTRACT. DESIGN PLANS REMAIN THE PROPERTY OF THIS FIRM AND CAN NOT BE USED OR REUSED WITHOUT PERMISSION.



Classic Kitchens & Designs
 CUSTOM HOME CENTER
 DOORS, WINDOWS, & MORE

DESIGNED BY:
 CLASSIC KITCHENS & DESIGNS INC.
 495 SHASTA AVE.
 SAND CITY, CA 93955

DESIGNED FOR:

DATE: 9/9/19

DESIGNER:
 SS

SCALE:
 1/2" = 1'-0"

DWG NO.
11